#### **Somerset Council**

County Hall, Taunton Somerset, TA1 4DY



The Occupier

Your ref

Our ref SWCA#003

Name Ross Matthews

Email <u>bridges@somerset.gov.uk</u>

13 August 2025

Dear Sir or Madam,

### Upcoming Repair Works to Culverts Beneath Lower Street, Withycombe

We are writing to inform you of scheduled repair works to the culverts running beneath Lower Street, Withycombe, which will be carried out by Somerset Council's appointed contractors.

## **Scope of Works**

A location plan is enclosed for your reference, highlighting the culverts affected. The works will focus on **Lee Culvert** and **Lee Highway Culvert**.

The planned works will include scour repairs, masonry repairs and reinforced concrete repairs.

Due to the confined nature of the culverts and the challenges of working within a watercourse, a specialist contractor has been engaged to undertake these works.

Please be assured that no traffic management measures will be required, and we do not anticipate any disruption to residents or road users during the works.

#### **Christophers Culvert**

Please note that **Christophers Culvert** (as shown on the attached plan) is not owned or maintained by Somerset Council. As we have been unable to identify the responsible party for this structure, it will not be included in the upcoming works. Any future repairs to this culvert, by Somerset Council, would require agreement from the relevant owner or those responsible for its maintenance.

#### **Schedule**

The works are scheduled to commence on **Monday 1**<sup>st</sup> **September** and are expected to be completed within **one week**.

If you have any questions or concerns, please feel free to contact me via the email address provided above.

Yours sincerely,

**Ross Matthews** 


Senior Bridge Engineer

R. Matthews


**Somerset Council** 

# NOTES :-

- 1. PLAN DETAILS TAKEN FROM TOPOGRAPHICAL SURVEY BY GLANVILLE GEOSPATIAL, NOVEMBER 2024.
- 2. HIGHWAY BOUNDARY INDICATED IN YELLOW

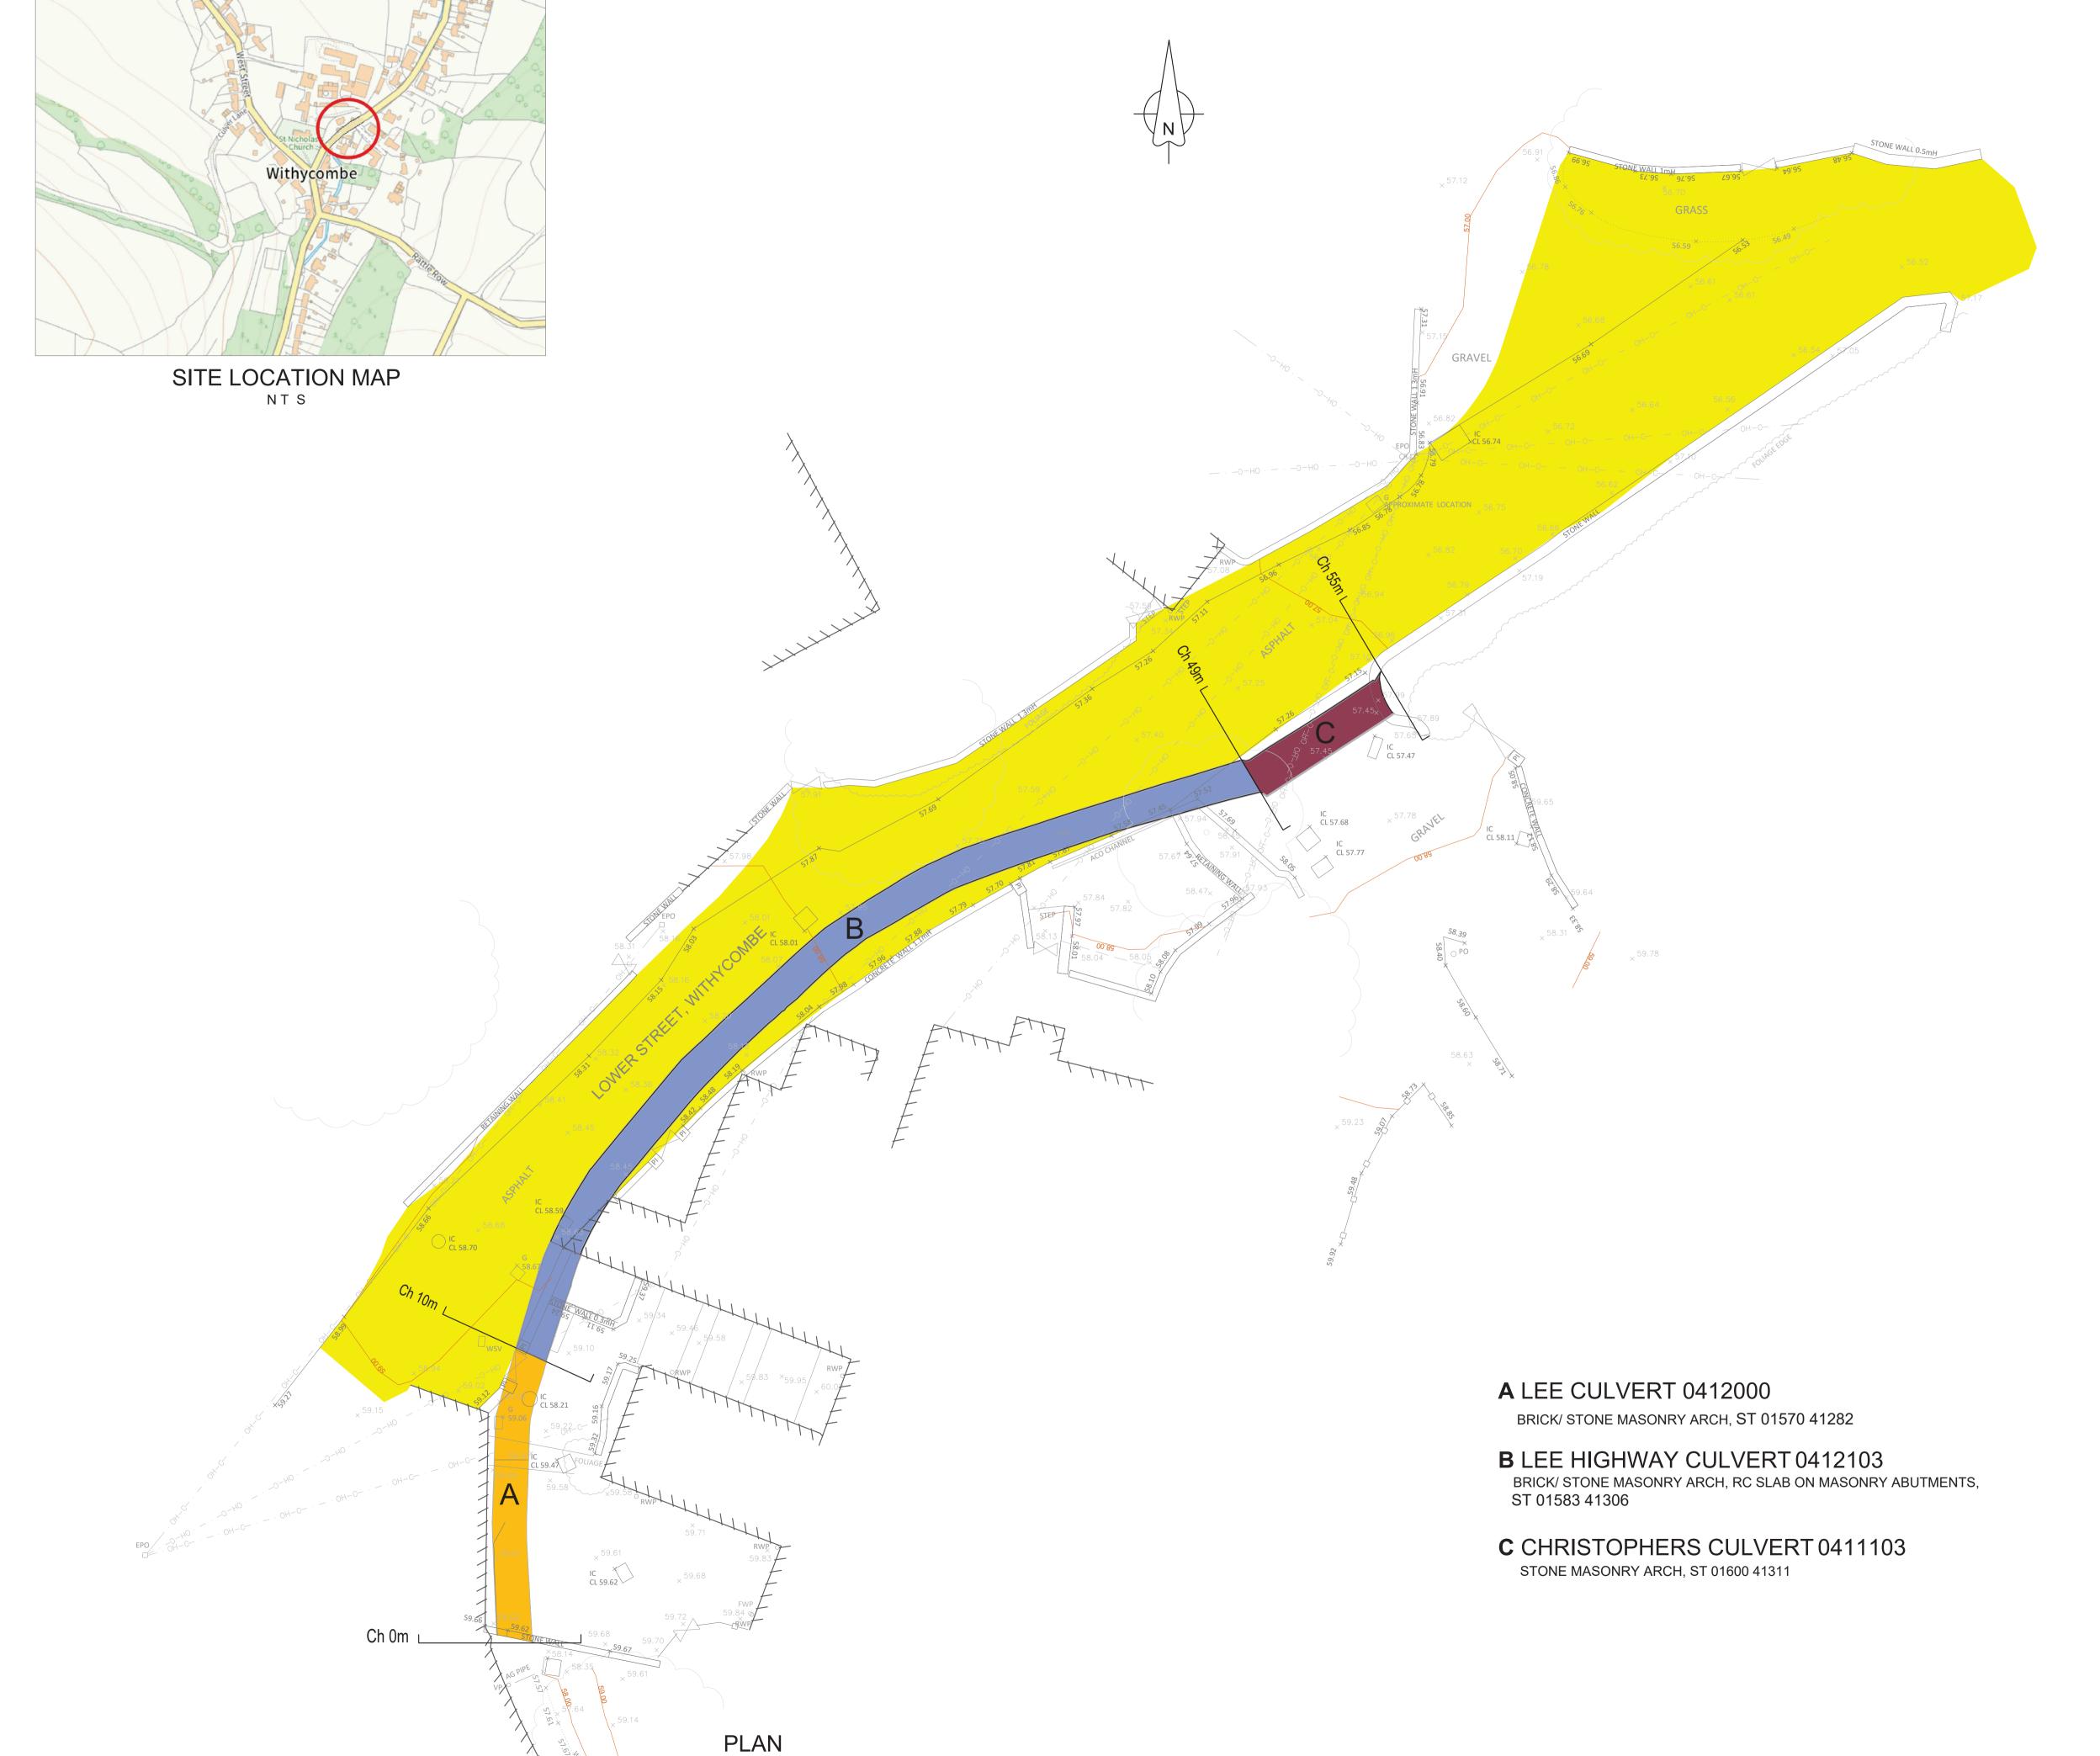

SCALE 1:125

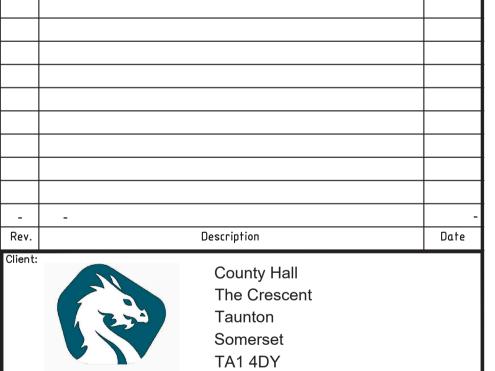

Somerset Council Telephone: 0300 123 2224 e-mail: Bridges@Somerset.gov.uk CULVERTS, LOWER STREET, WITHYCOMBE

PLAN OF LEE (0412000), LEE HIGHWAY (0412103) AND CHRISTOPHERS (0411103) CULVERTS

Millimetres
0 10 20 30 40 50 100 △ ↑

RM DL Or as shown)

Aug 2025

Orawing No:

SWCA#003